
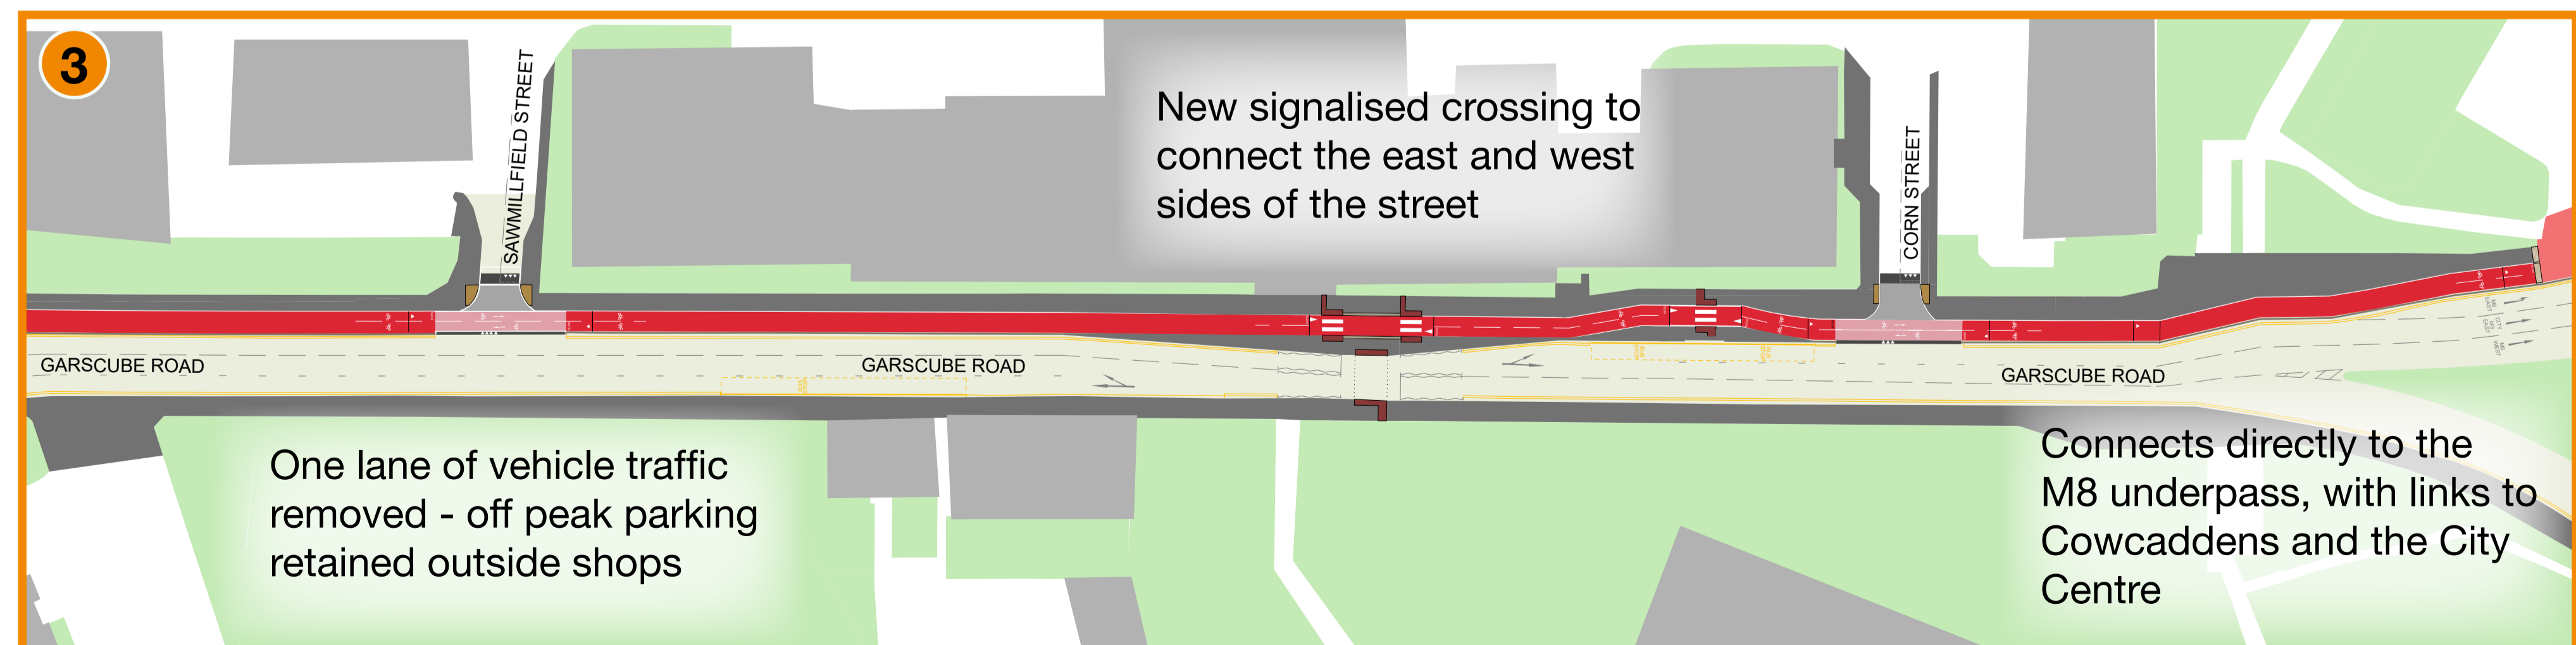
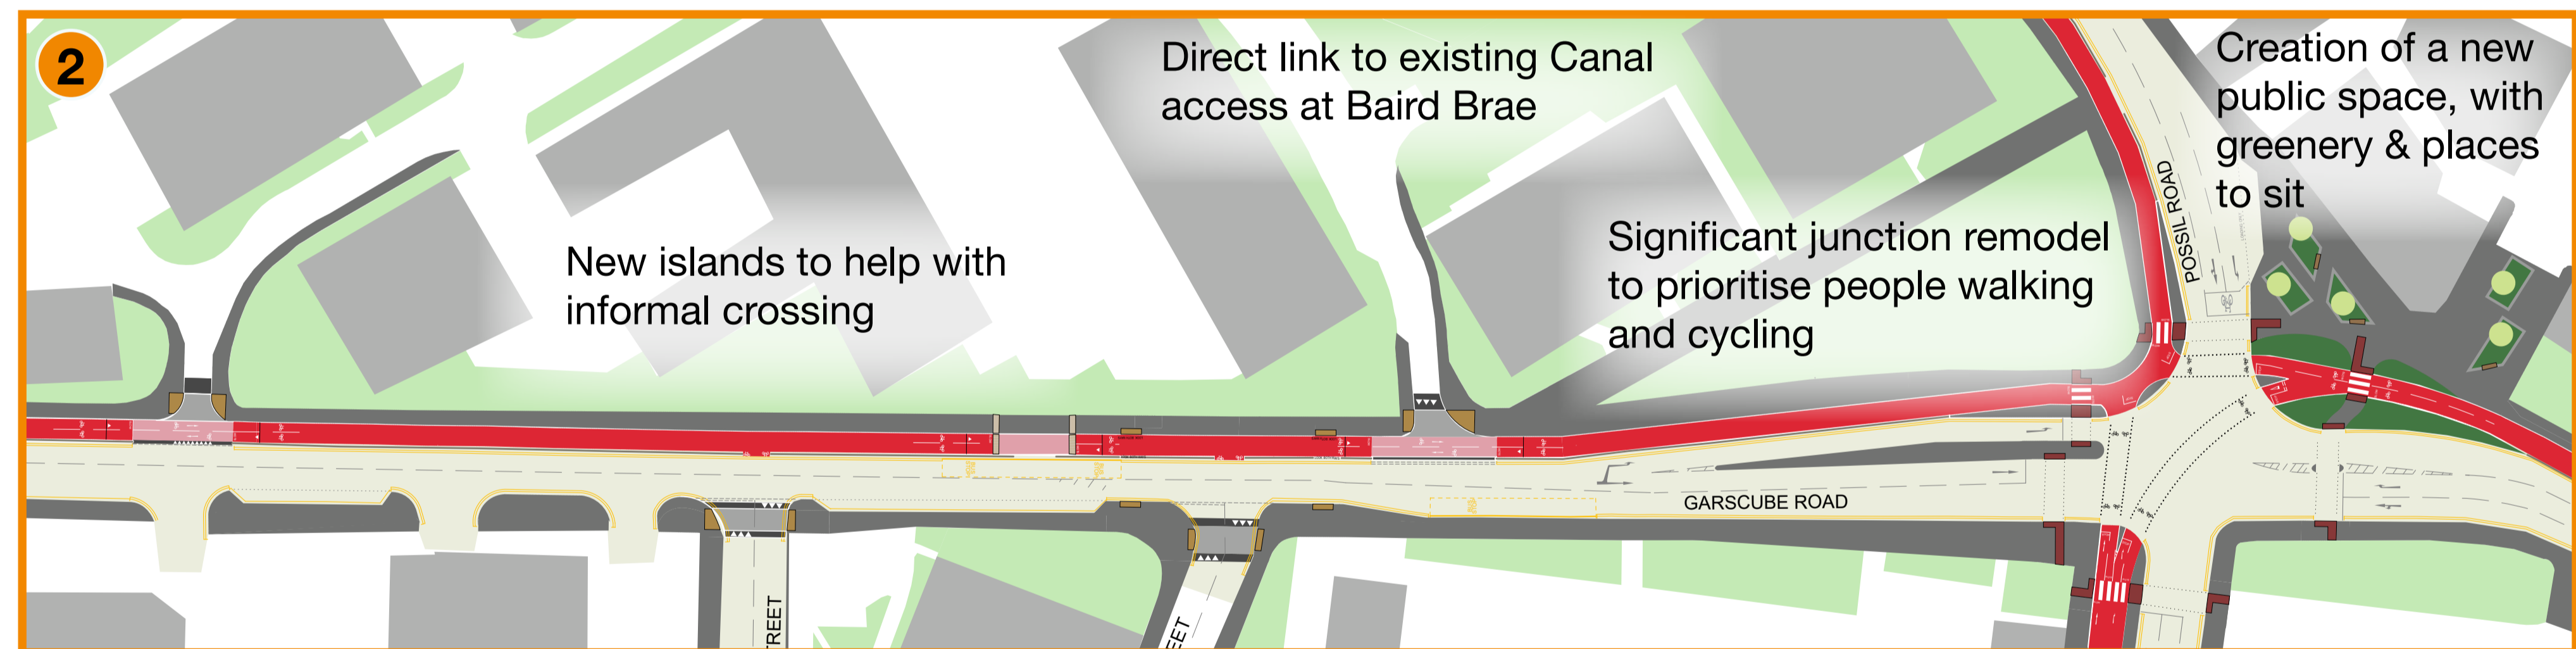


Thanks for all your input on these designs over the last year.

These are the final designs for Garscube Road, and we aim to start construction in early 2020.

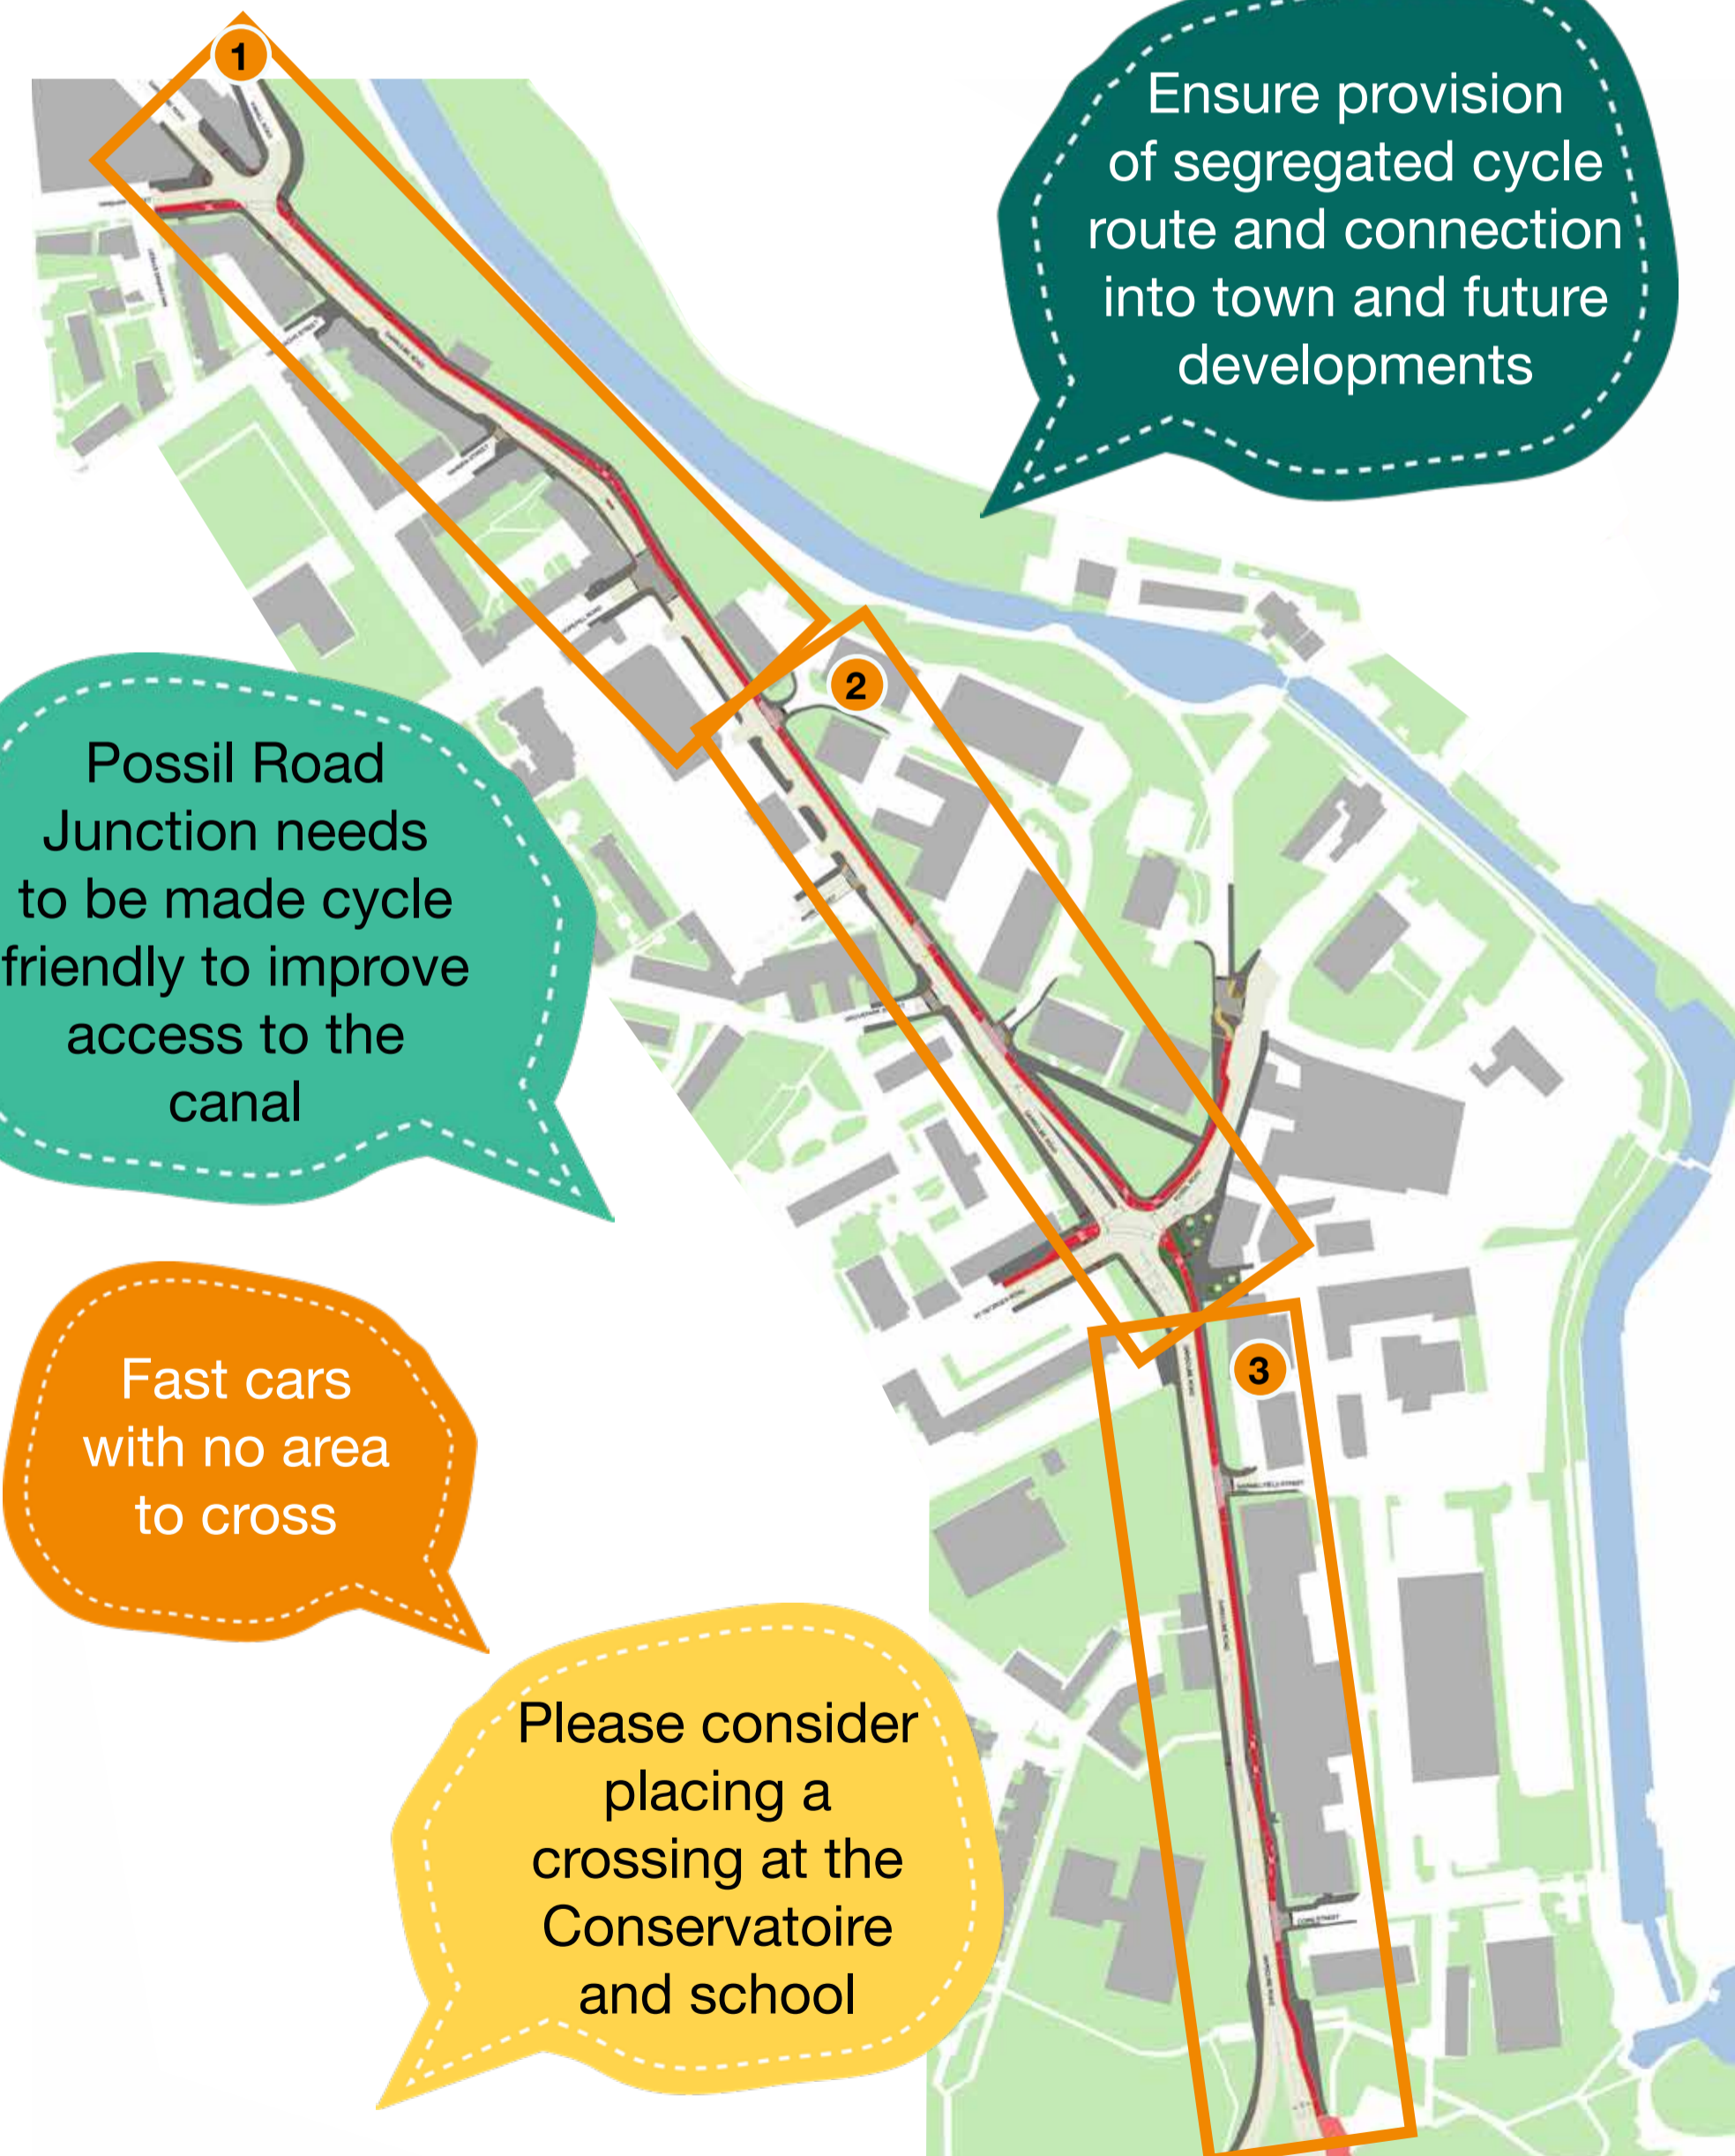

Drawings not to scale and subject to change. Colours illustrative and do not represent final materials.

Visit [Glasgow.gov.uk/ConnectingWoodside](http://Glasgow.gov.uk/ConnectingWoodside) to have your say!