


RAEBERRY STREET / MARYHILL ROAD JUNCTION

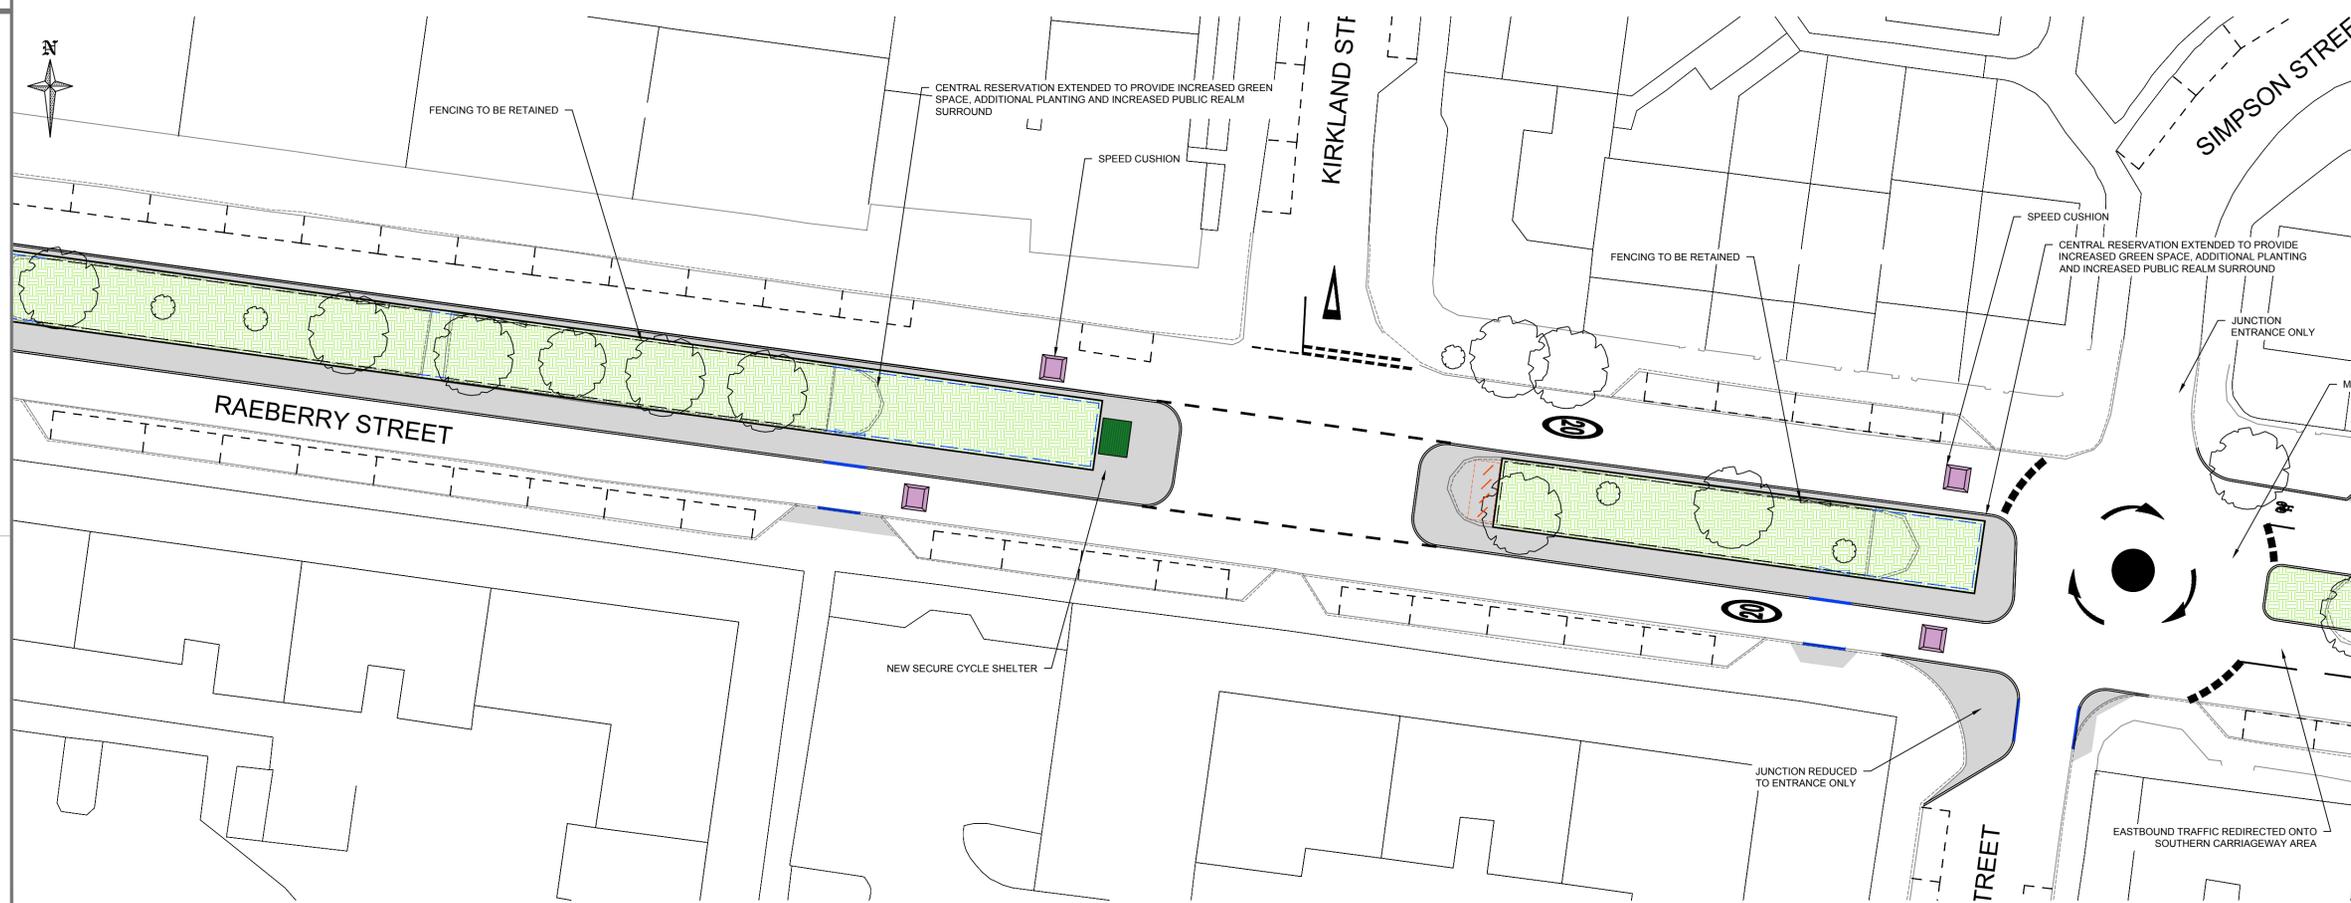

RAEBERRY STREET / KIRKLAND STREET JUNCTION

- NOTES:
1. All dimensions are in millimetres and all levels are metres above Ordnance Datum unless noted otherwise.
- GENERAL ARRANGEMENT KEY**
- NEW FOOTWAY CONSTRUCTION HRA WITH WHITE CHIPPINGS
 - NEW CYCLEWAY CONSTRUCTION HRA WITH RED CHIPPINGS
 - GREEN SPACE
 - NEW KERB LINES
 - TACTILE PAVING - BLISTER BUFF
 - TACTILE PAVING - BLISTER RED
 - TACTILE PAVING - CYCLEWAY DEMARCATON 'TRAMLINE' ARRANGEMENT
 - TACTILE PAVING - CYCLEWAY DEMARCATON 'LADDER' ARRANGEMENT
 - NEW SHEFFIELD CYCLE STANDS GCC TO CONFIRM LOCATION
 - EXISTING GULLY
 - PROPOSED ROAD GULLY
 - GULLY TO BE REMOVED
 - EXISTING SERVICE/UTILITY COVERS
 - NEW RECYCLING FACILITIES

© Crown copyright and database right 2021. OS Licence Number 100023379.
OS MasterMap Imagery layer has been created using Ordnance Survey's own imagery and imagery from other suppliers. This data may contain imagery data sourced from getmapping plc, Perspectives Limited and/or InfoTerra Limited.
You are not permitted to copy, sub-licence or sell any of this data to third parties in any form.

Rev	Date	Revisions	Checked by	Approved by
A	22.06.22	SIMPSON STREET JUNCTION ALTERATION		SA

Glasgow City Council

Prepared by: M Bryson Date: 01/03/2022
 Checked by: S Aldoo Scale: 1:250
 Approved by: George Gillespie BEng (Hons) CEng MICE
 Executive Director of Neighbourhoods, Regeneration and Sustainability:
 Design Office: Exchange House, 231 George Street, Glasgow, G1 1RX

**RAEBERRY STREET
GENERAL ARRANGEMENT LAYOUT**

Drawing No: **32_5155_06_05_001**

File Location:

Client: Glasgow City Council



Original Drawing Size: 841*594 (A1)

U:\PMD\PLINGIP-5155\Woodside Mini-Holane\06 DRAWINGS\02 Design\Raeberry Street\Storymaps Drawings\32_5155_06_05_001-003 GENERAL ARRANGEMENT REV A.dwg



- NOTES:**
- All dimensions are in millimetres and all levels are metres above Ordnance Datum unless noted otherwise.
- GENERAL ARRANGEMENT KEY**
- NEW FOOTWAY CONSTRUCTION
HRA WITH WHITE CHIPPINGS
 - NEW CYCLEWAY CONSTRUCTION
HRA WITH RED CHIPPINGS
 - GREEN SPACE
 - COPPICE PAVING AREAS
 - NEW KERB LINES
 - TACTILE PAVING - BLISTER BUFF
 - TACTILE PAVING - BLISTER RED
 - TACTILE PAVING - CYCLEWAY DEMARCATION
'TRAMLINER' ARRANGEMENT
 - TACTILE PAVING - CYCLEWAY DEMARCATION
'LADDER' ARRANGEMENT
 - NEW SHEFFIELD CYCLE STANDS
GCC TO CONFIRM LOCATION
 - FOR DRAINAGE DETAILS REFER TO
ST_32_5155_06_05_101
 - EXISTING GULLY
 - PROPOSED ROAD GULLY
 - GULLY TO BE REMOVED
 - EXISTING SERVICE/UTILITY COVERS

© Crown copyright and database right 2021. OS Licence Number 100023379.
OS MasterMap Imagery layer has been created using Ordnance Survey's own imagery and
imagery from other suppliers. This data may contain imagery data sourced from
getmapping plc, Perspectives Limited and/or InfoTerra Limited.
You are not permitted to copy, sub-licence or sell any of this data to third parties in any
form.

Rev	Date	Revisions	Checked by	Approved by
A	22.06.22	SIMPSON STREET JUNCTION ALTERATION		S A

Glasgow City Council

Prepared by : M Bryson Date : 01/03/2022
 Checked by : S Aldoo Scale : 1:250
 Approved by : Software : AutoCAD 2016

Executive Director of Neighbourhoods, Regeneration and Sustainability :
George Gillespie BEng (Hons) CEng MICE

Design Office:
 Exchange House, 231 George Street, Glasgow, G1 1RX

**RAEBERRY STREET
GENERAL ARRANGEMENT LAYOUT**


Drawing No:
32_5155_06_05_002

File Location:

Client:
 Glasgow City Council


 Original Drawing Size:
 841*594 (A1)

U:\PMD\DRAWING\5155\Woodside Mini\Holand\06 DRAWINGS\02 Design\Raeberry Street\Storymaps Drawings\32_5155_06_05_001-003 GENERAL ARRANGEMENT REV A.dwg

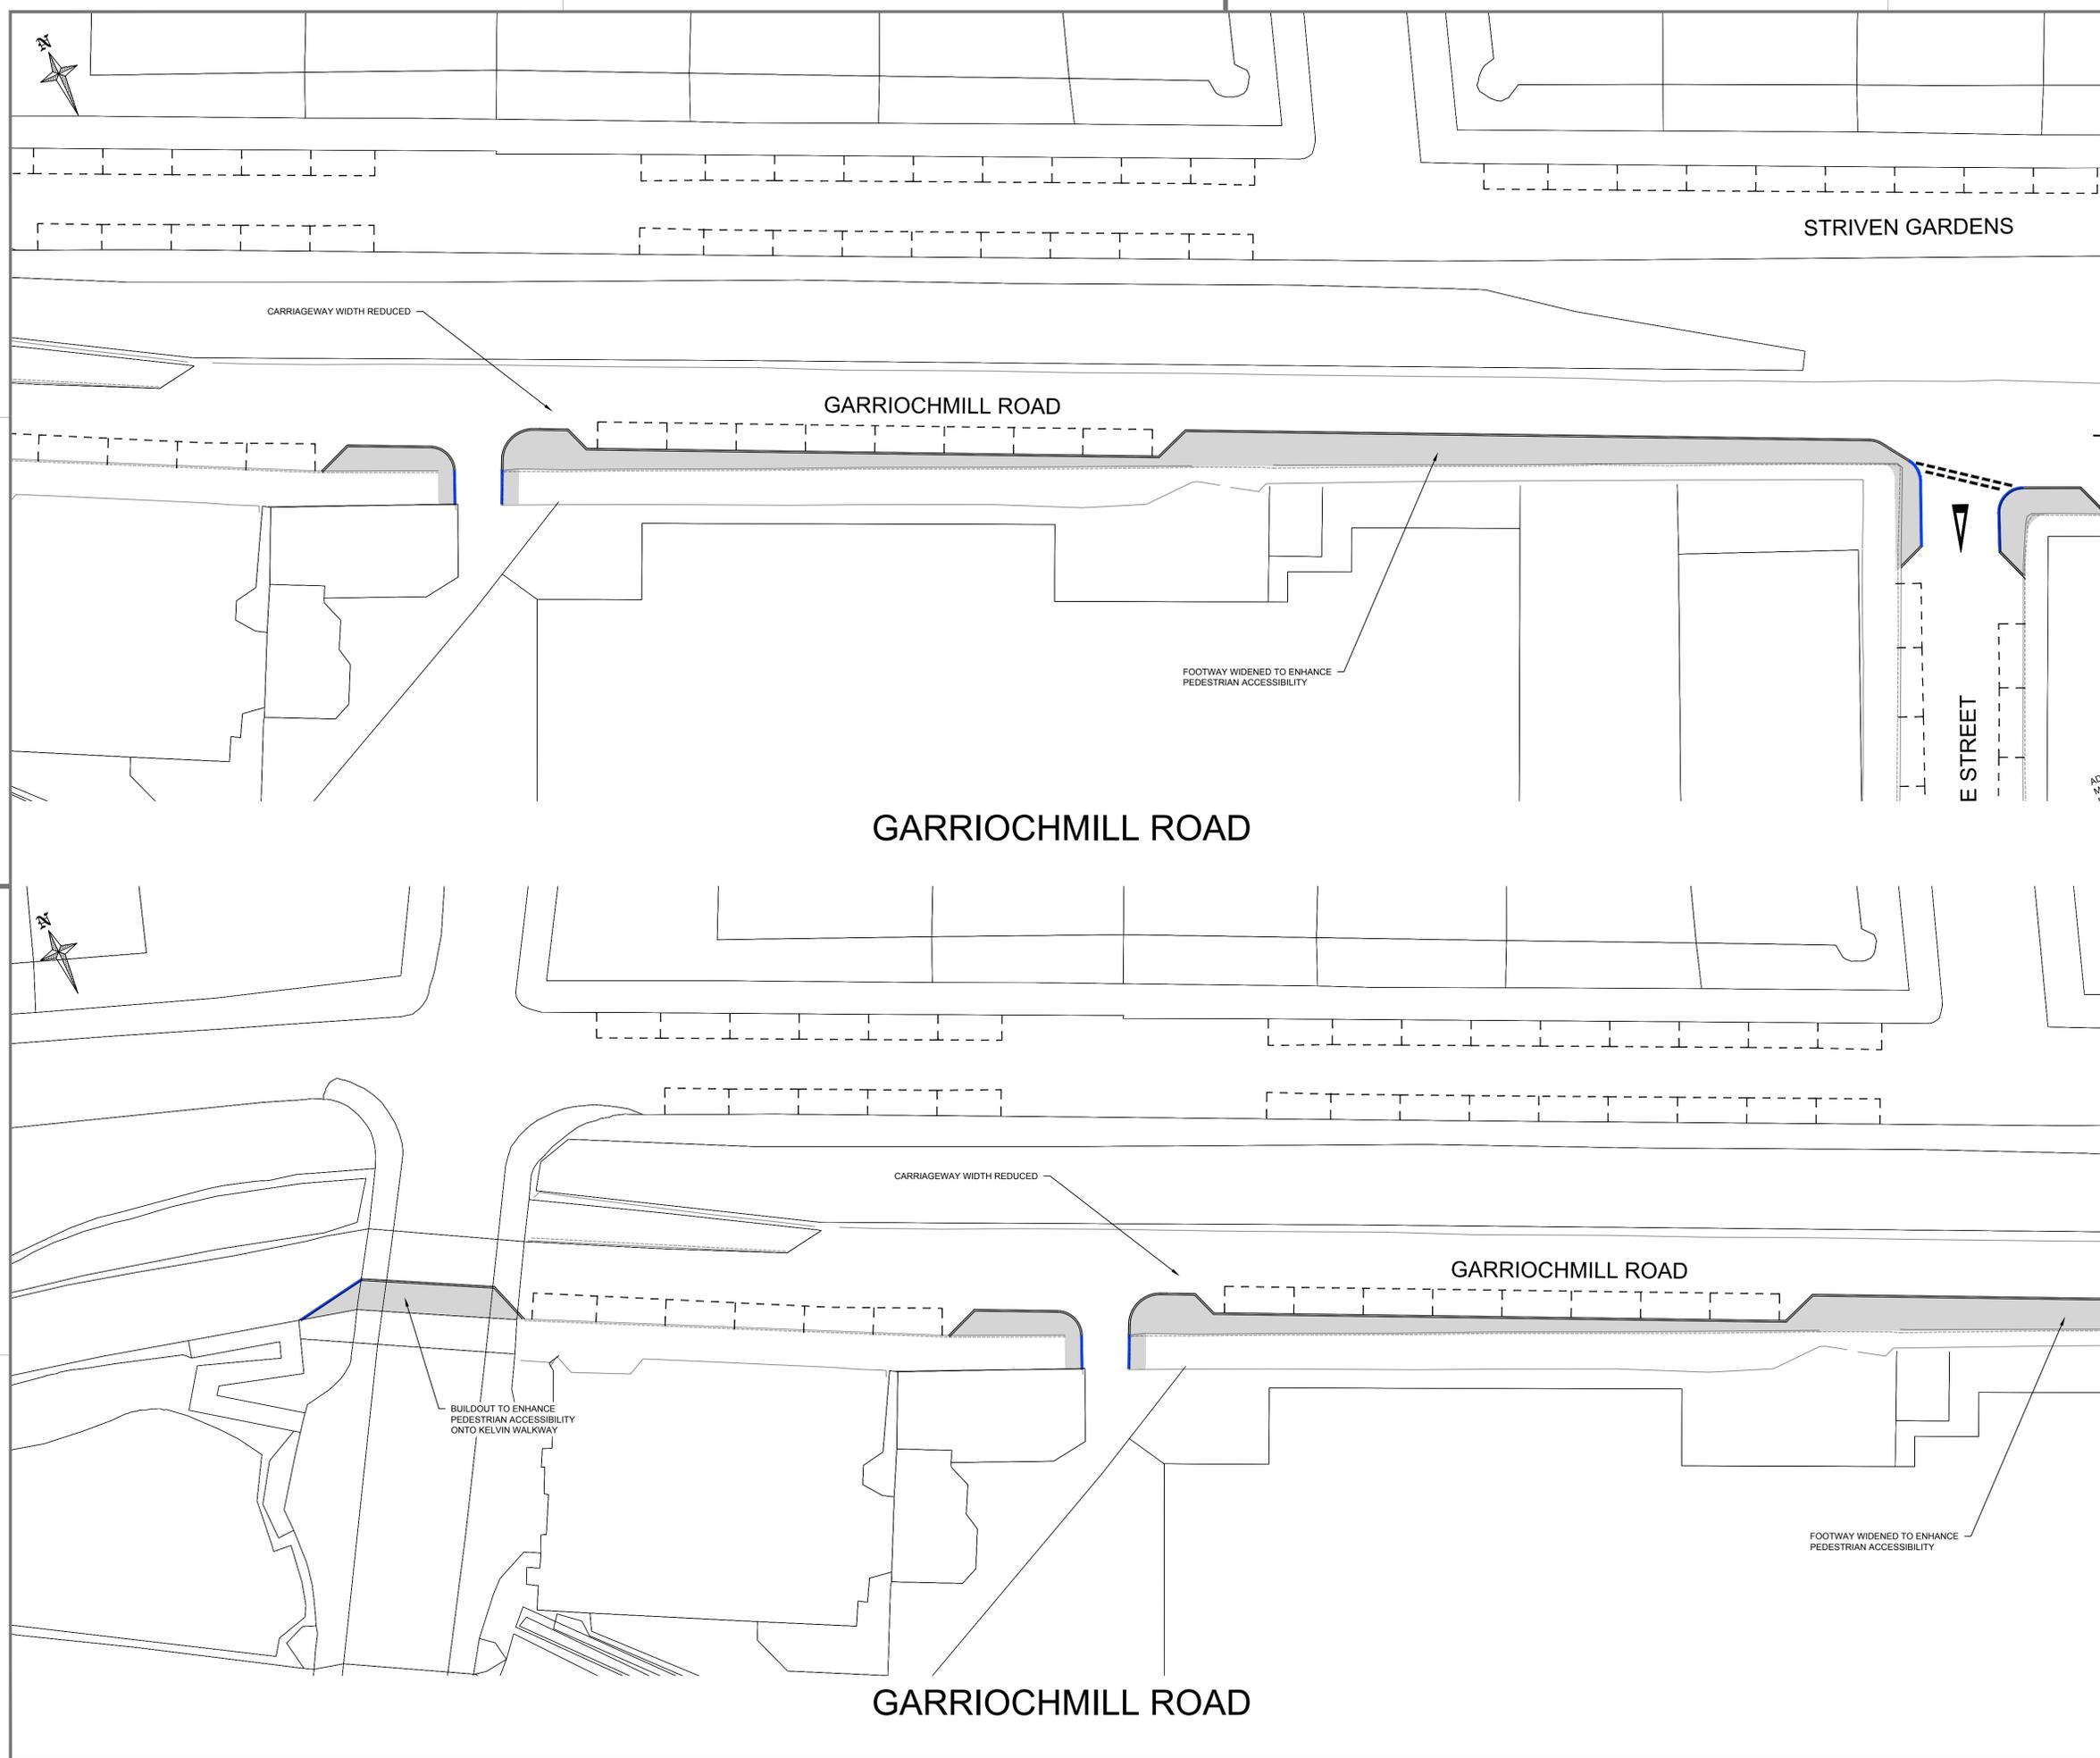

NOTES:
 1. All dimensions are in millimetres and all levels are metres above Ordnance Datum unless noted otherwise.

- GENERAL ARRANGEMENT KEY**
- NEW FOOTWAY CONSTRUCTION
HRA WITH **WHITE** CHIPPINGS
 - NEW CYCLEWAY CONSTRUCTION
HRA WITH **RED** CHIPPINGS
 - GREEN SPACE
 - COPPICE PAVING AREAS
 - NEW KERB LINES
 - TACTILE PAVING - BLISTER BUFF
 - TACTILE PAVING - BLISTER RED
 - TACTILE PAVING - CYCLEWAY DEMARCATION
'TRAMLINE' ARRANGEMENT
 - TACTILE PAVING - CYCLEWAY DEMARCATION
'LADDER' ARRANGEMENT
 - NEW SHEFFIELD CYCLE STANDS
GCC TO CONFIRM LOCATION
 - FOR DRAINAGE DETAILS REFER TO
ST_32_5155_06_05_101
 - EXISTING GULLY
 - PROPOSED ROAD GULLY
 - GULLY TO BE REMOVED
 - EXISTING SERVICE/UTILITY COVERS

© Crown copyright and database right 2021. OS Licence Number 100023379.
 OS MasterMap Imagery layer has been created using Ordnance Survey's own imagery and imagery from other suppliers. This data may contain imagery data sourced from getmapping plc, Perspectives Limited and/or InfoTerra Limited.
 You are not permitted to copy, sub-license or sell any of this data to third parties in any form.

A		22.06.22	SIMPSON STREET JUNCTION ALTERATION	SA	
Rev	Date	Revisions		Checked by	Approved by

Glasgow City Council

Prepared by : M Bryson Date : 01/03/2022

Checked by : S Aldoo Scale : 1:250

Approved by : Software : AutoCAD 2016

Executive Director of Neighbourhoods, Regeneration and Sustainability :
George Gillespie BEng (Hons) CEng MICE

Design Office:
 Exchange House, 231 George Street, Glasgow, G1 1RX

**RAEBERRY STREET
 GENERAL ARRANGEMENT LAYOUT**

Drawing No:
32_5155_06_05_003

File Location:

Client:
 Glasgow City Council



Original Drawing Size:
 841*594 (A1)

U:\PMD\DRAWING\5155\Woodside Mini\Holand\06 DRAWINGS\02 Design\Raeberry Street\Storymaps Drawing32_5155_06_05_001-003 GENERAL ARRANGEMENT REV A.dwg