


OUR BURN

TOLLCROSS

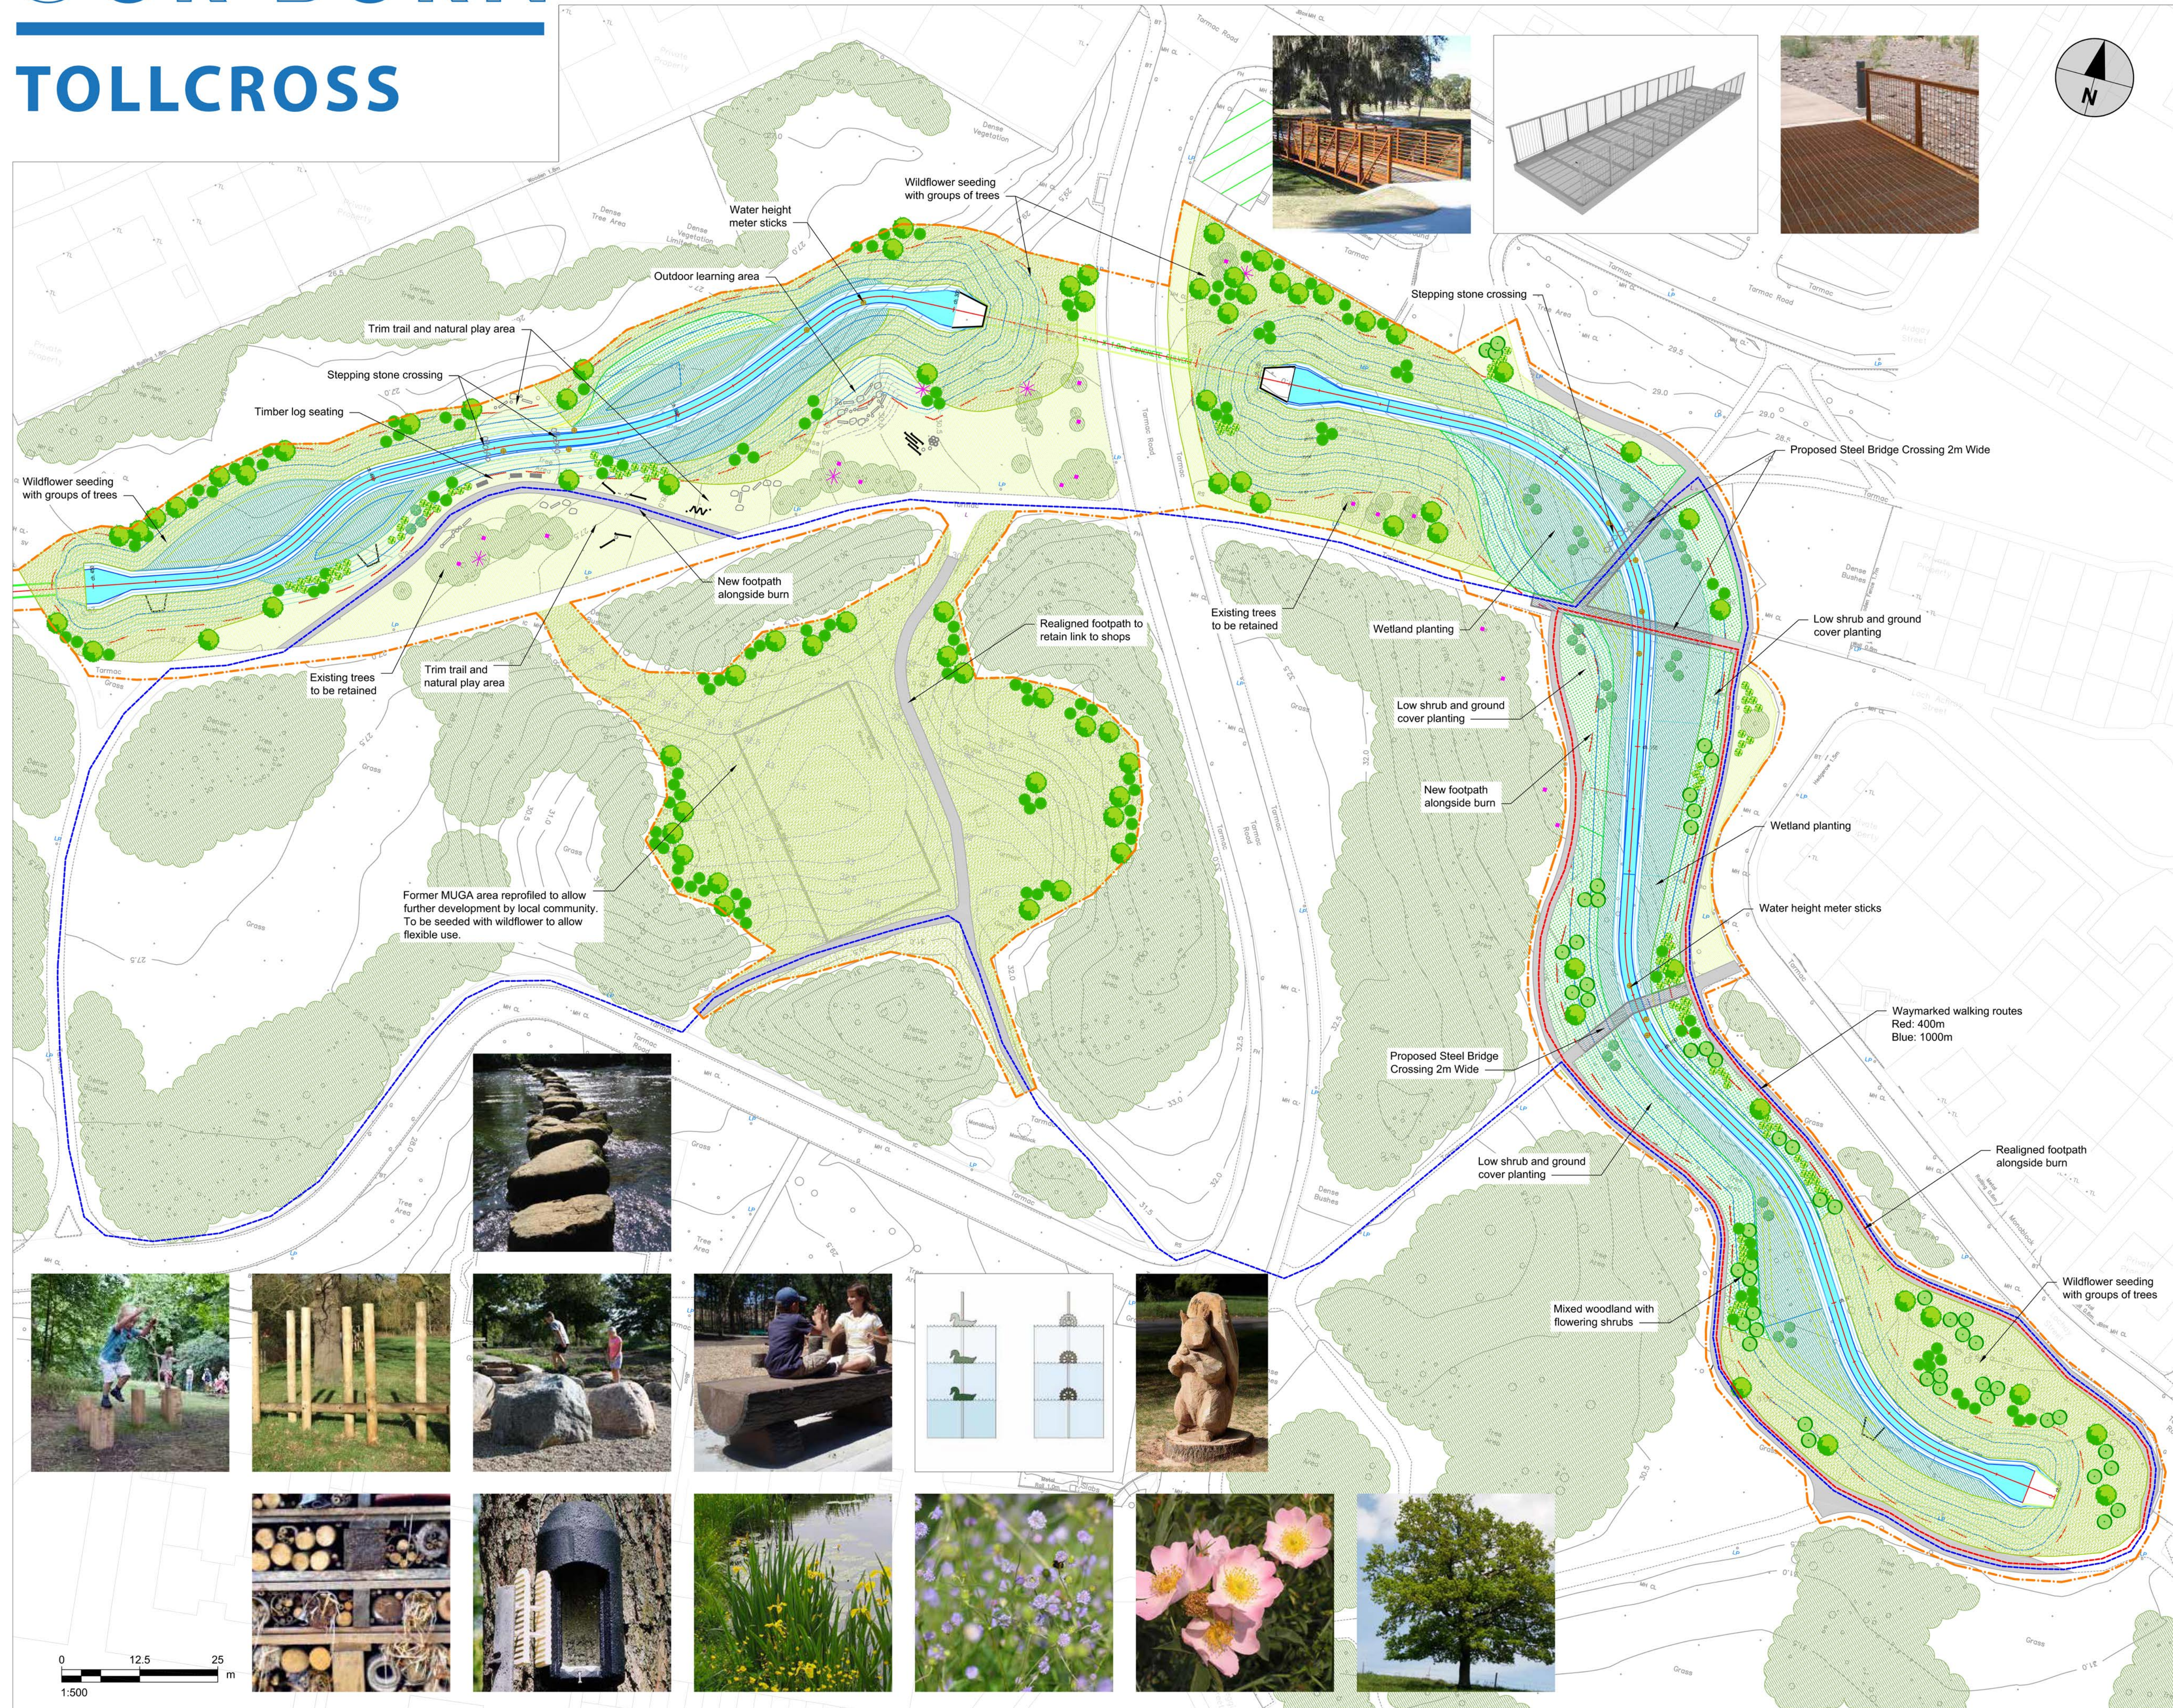

- Key**
- Project area boundary
 - Existing trees/ woodland to be retained
 - Proposed specimen tree
 - Proposed Birch tree
 - Proposed low willow planting
 - Proposed low tree/ scrub planting
 - Proposed flowering shrub planting
 - Proposed amenity grassland
 - Proposed wildflower seeding
 - Proposed wetland planting
 - Proposed low shrubs and ground cover planting
 - Proposed new tarmac footpath
 - Proposed waymarked walking route, 400m distance
 - Proposed waymarked walking route, 1000m distance
 - Proposed habitat pile / insect hotel, and bat boxes
 - Proposed water height meter sticks

