

Wildflower meadow/Long grass




Play/view mound



Metal Seat/picnic table



Proposed Plan - Option 3

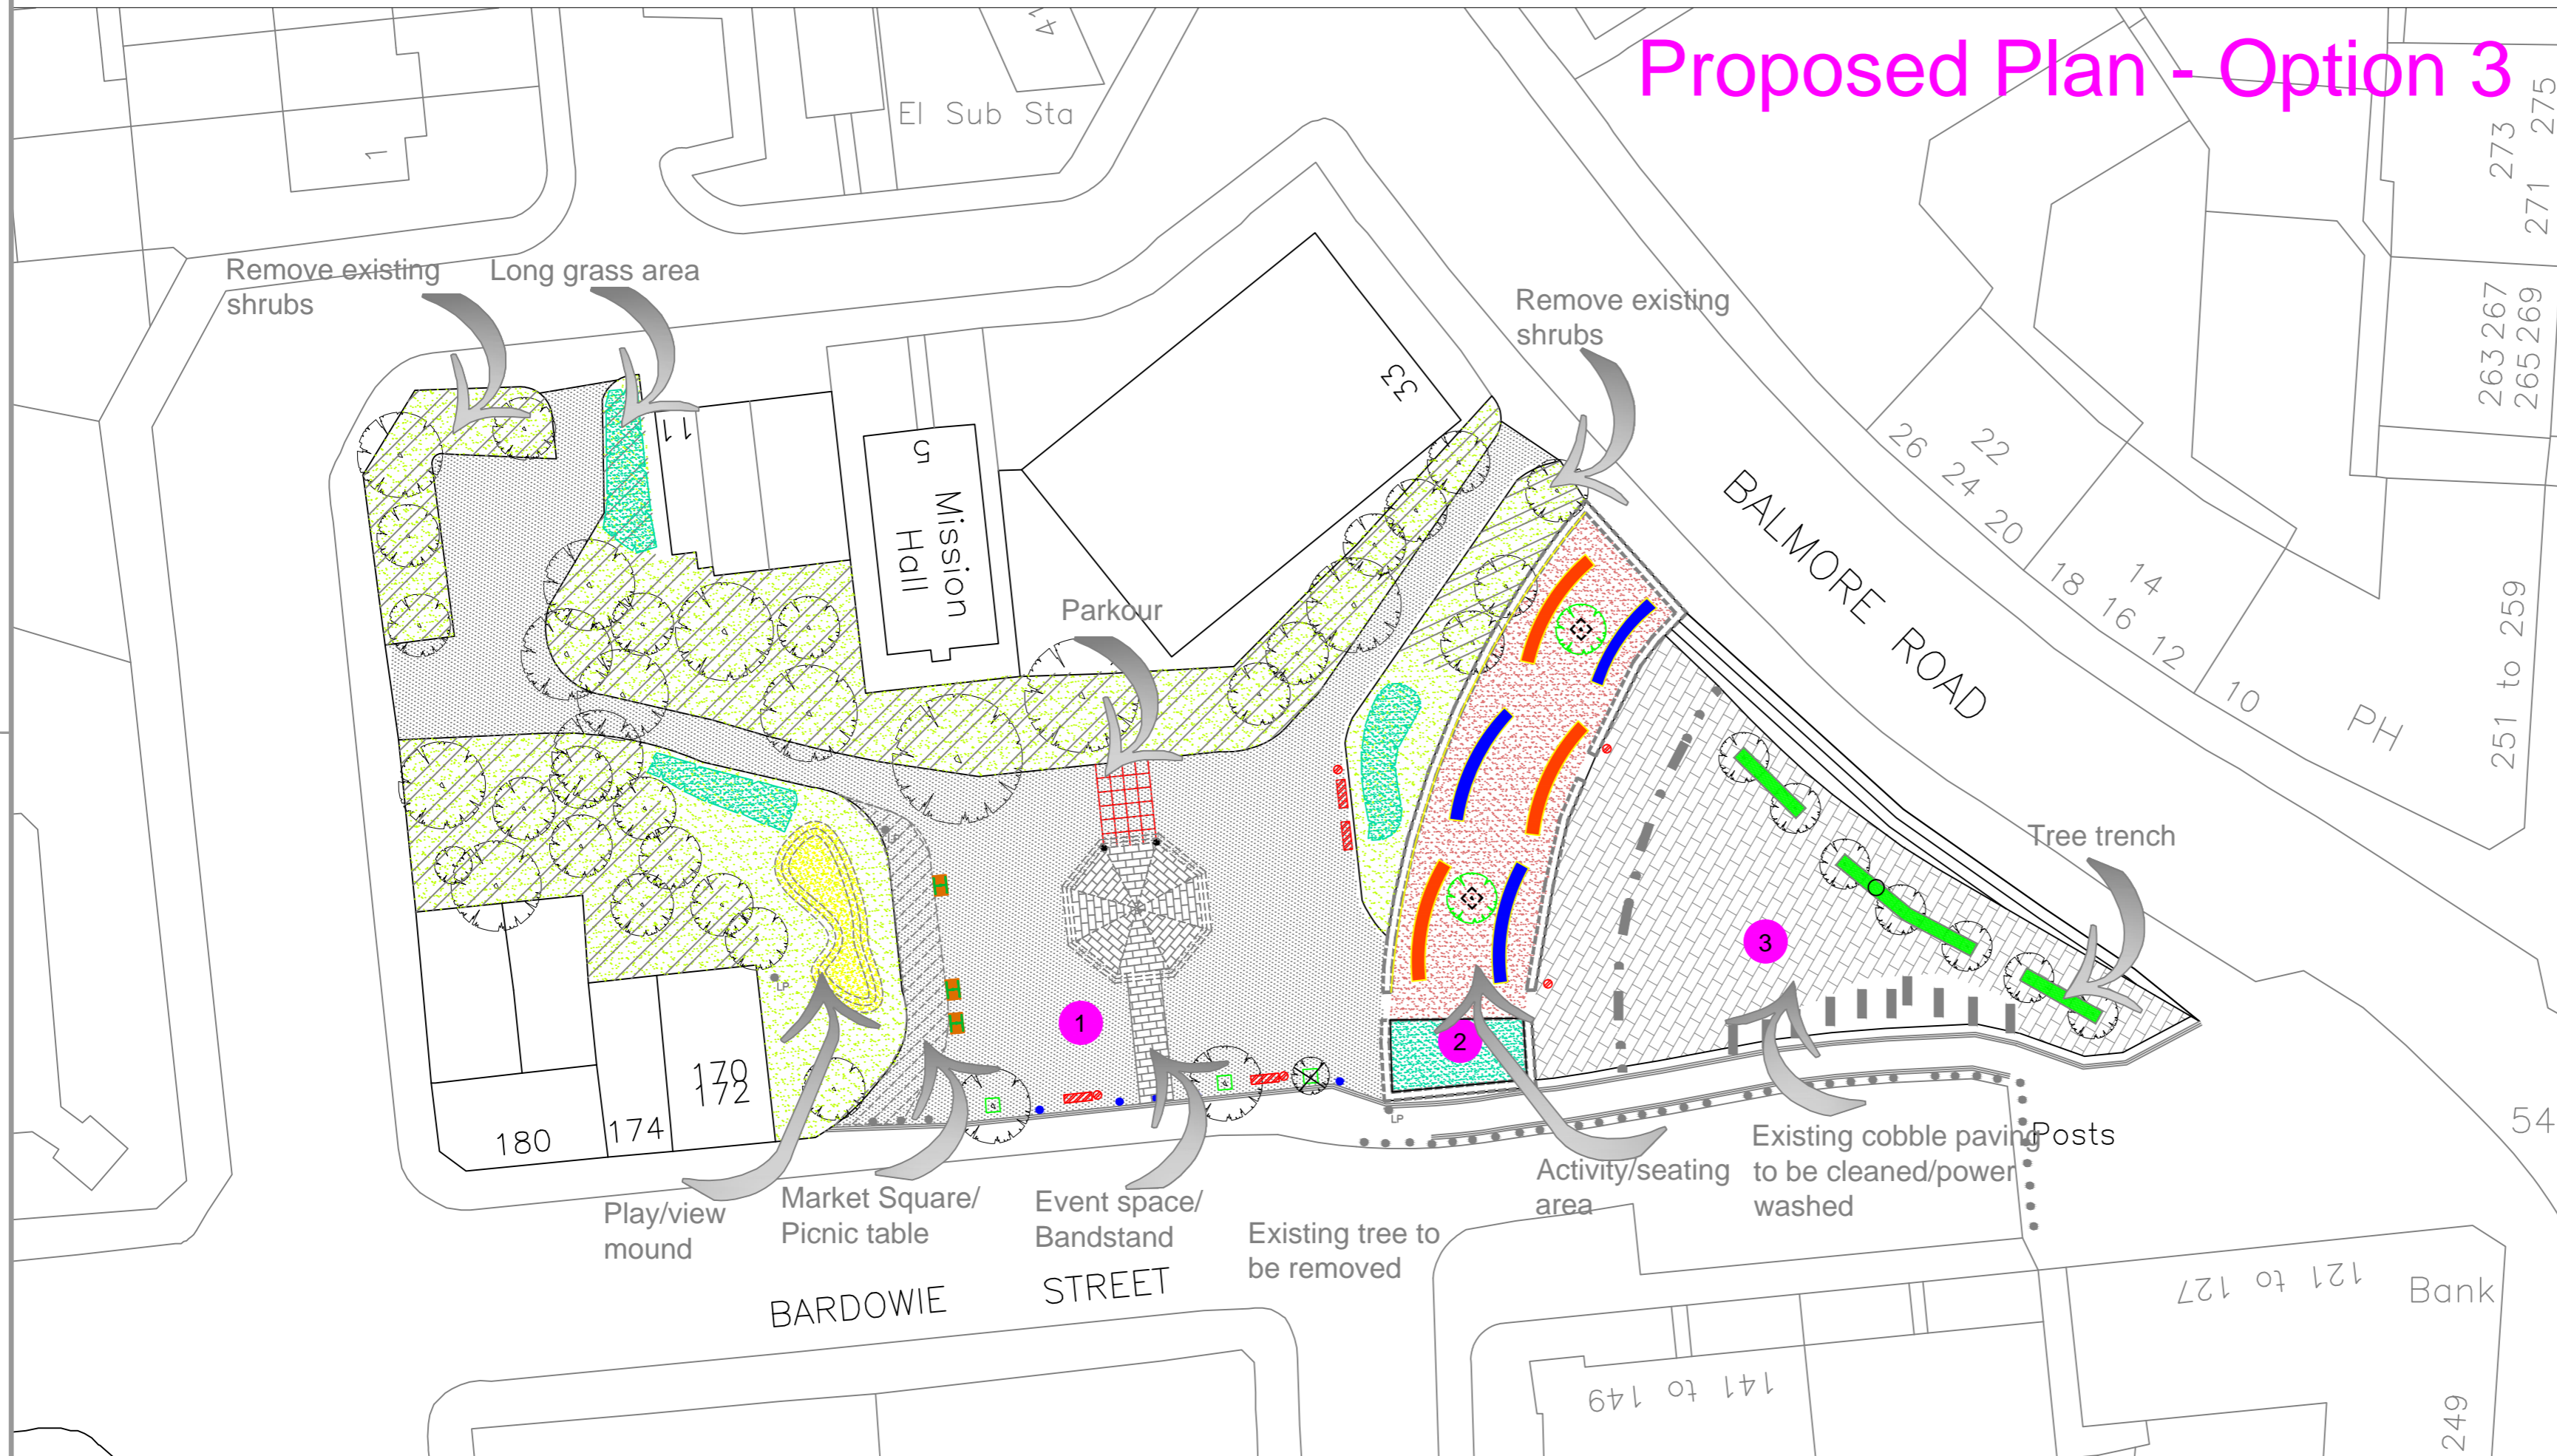

- Notes of works
- New resin bound aggregate paving with seat
 - New turf area
 - Long grass area cut once a year
 - New tarmac paving
 - New raised bed with new planting
 - New bandstand
 - New parkour equipment
 - Remove all existing shrub and lay new turf
 - Space for fresh food market
 - New grass mound
 - New seat and litter bin
 - Metal picnic bench with wheelchair access
 - Existing bollard/ New bollard
 - Existing tree/ New tree
 - Existing cobble paving to be cleaned and cemented in
 - New colour paving

- Notes of works:
- 1** Resurfacing tarmac paving. Remove existing bandstand and metal fence. Remove existing shrubs and lift tree crown. Install new bandstand. Install new picnic table seats and bins.
 - 2** Remove existing vegetation. Lay resin bound aggregate surface. lay colour paving.
 - 3** Power clean/wash existing cobble. Install new tree trench.

Rev	Date	Revisions	Checked Date	Approved Date

Glasgow City Council

Scale : NTS Date : Nov 2015
 Prepared By : LW Checked By : PM
 Director of Land & Environmental Services : **Brian Devlin**
 Design Office: Land & Environmental Services, Landscape Design,
 231 George Street, Glasgow G1 1RX
 email: les@glasgow.gov.uk Tel: 0141 287 3903 Fax: 0141 287 3519

Bandstand and Millennium Space
 -
 Proposed Plan
 Option 3
 -

Drawing No.:	5055_OP3
Rev:	
File No.:	5055
Drawing Status:	Prelim Tender Contract Record
Client:	
Original Drawing Size	594 * 420 (A2)

Reproduced by permission of Ordnance Survey on behalf of HMSO. © Crown copyright and database right 2009. All rights reserved. Ordnance Survey Licence number 100023379.

